


SIGNAGE TO BE UNDER SEPERATE PERMIT


- 1 TWO PIECE COMPRESSION TRIM
- 2 PAINTED SMOOTH FACE BLOCK
- 3 WALL MOUNTED LIGHT FIXTURE
- 4 PIPE GUARD WITH RED SLEEVE
- 5 MFG. EXTERIOR INSULATED FINISH - PAINT SW6086 SAND DUNE
- 6 PAINT MAN DOOR RED & METAL FRAMES BLACK
- 7 DO NOT PAINT OVERHEAD DOOR PAINT ANGLES BLACK
- 8 CONTROL JOINT
- 9 ALUMINUM STOREFRONT - RED KYNAR FINISH
- 10 GLASS AND ALUMINUM DOORS - CLEAR ANODIZED FINISH
- 11 SIGNAGE TO BE UNDER SEPERATE PERMIT
- 12 SCUPPERS AND DOWNSPOUTS. PAINTED TO MATCH BACKGROUND WALL COLOR. ADJACENT 4" H. X 6" W. OVERFLOW SCUPPER. FLOWLINE 2" ABOVE ROOF. STORE ADDRESS - 6" WHITE REFLECTIVE NUMBERS
- 13 FAUX WINDOW WITH BLACK OPAQUE GLAZING
- 14 ROOF LINE BEYOND
- 15 4" WIDE STONE VENEER PILASTER W/ 4" PROJECTION - SEE COLOR SCHEME DETAIL THIS SHEET
- 16 RED STANDING SEAM AWNING (TYP.)
- 17 2'6" TALL 4" PROJECTED STONE VENEER W/ PROJECTION PAINTED CONCRETE CAP - ENVIRONMENTAL STONWORKS - COLOR: AUTUMN/BUCKEYE
- 18 DECORATIVE FOAM CORNICE - SEE COLOR SCHEME BELOW
- 19 FLAT CANOPY
- 20 PARAPET BEYOND
- 21 HVAC UNITS SCREENED BEYOND PARAPET WALL

ELEVATION KEY NOTES

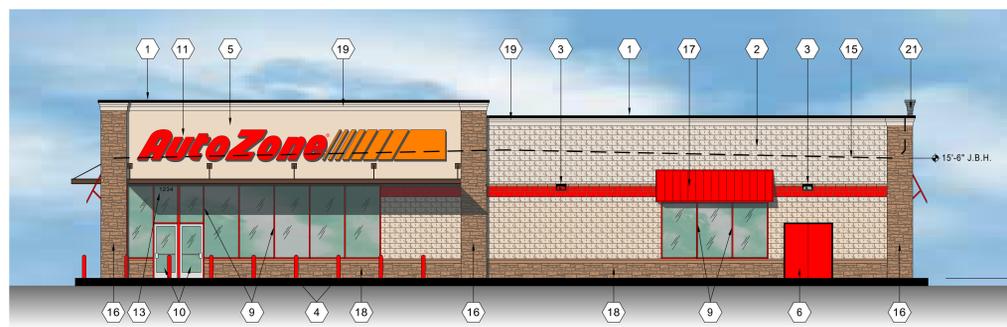


FRONT WALL


FRONT WALL: FACADE TRANSPARENCY  
 40-90% OF STREET-FACING FACADE SHALL BE TRANSPARENT  
 MEASURED BTWN. 3 FEET AND 8 FEET ABOVE THE STREET LEVEL  
 5' X 105' = 525 s.f.  
 105 X 40% = 210 s.f. Required  
 232 s.f. Provided

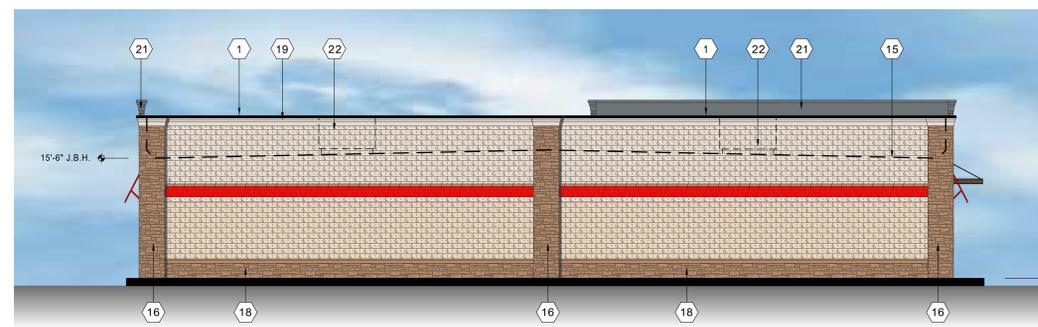

REAR WALL

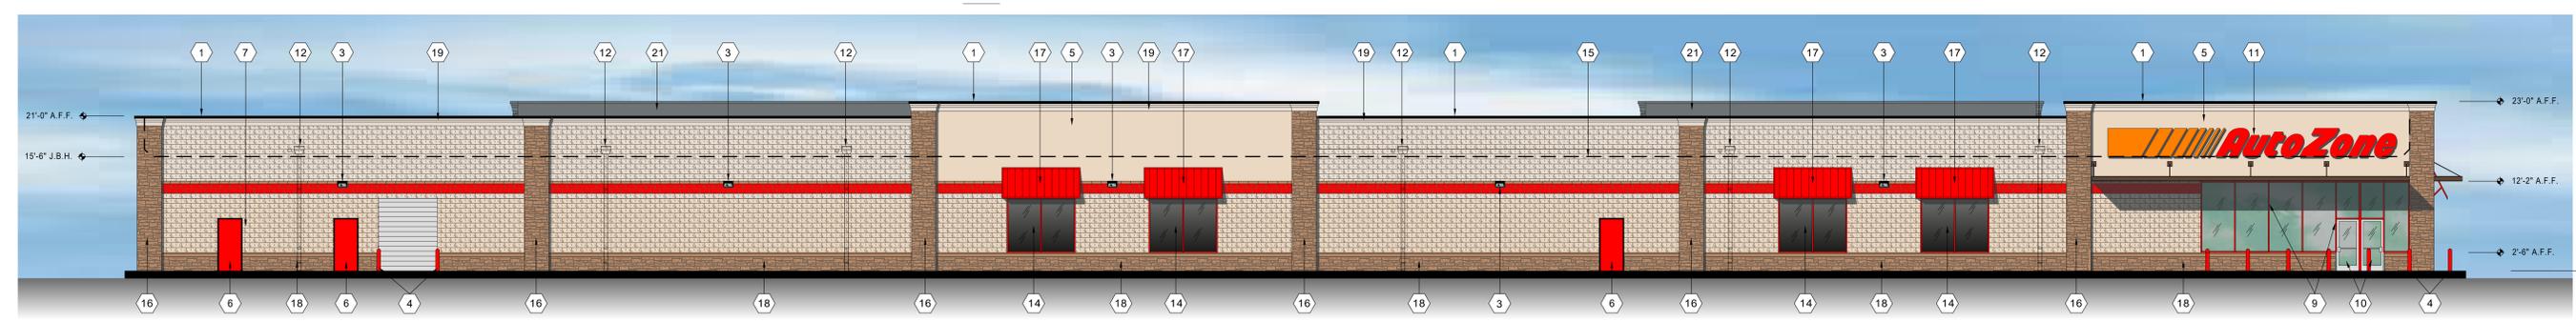

LEFT WALL

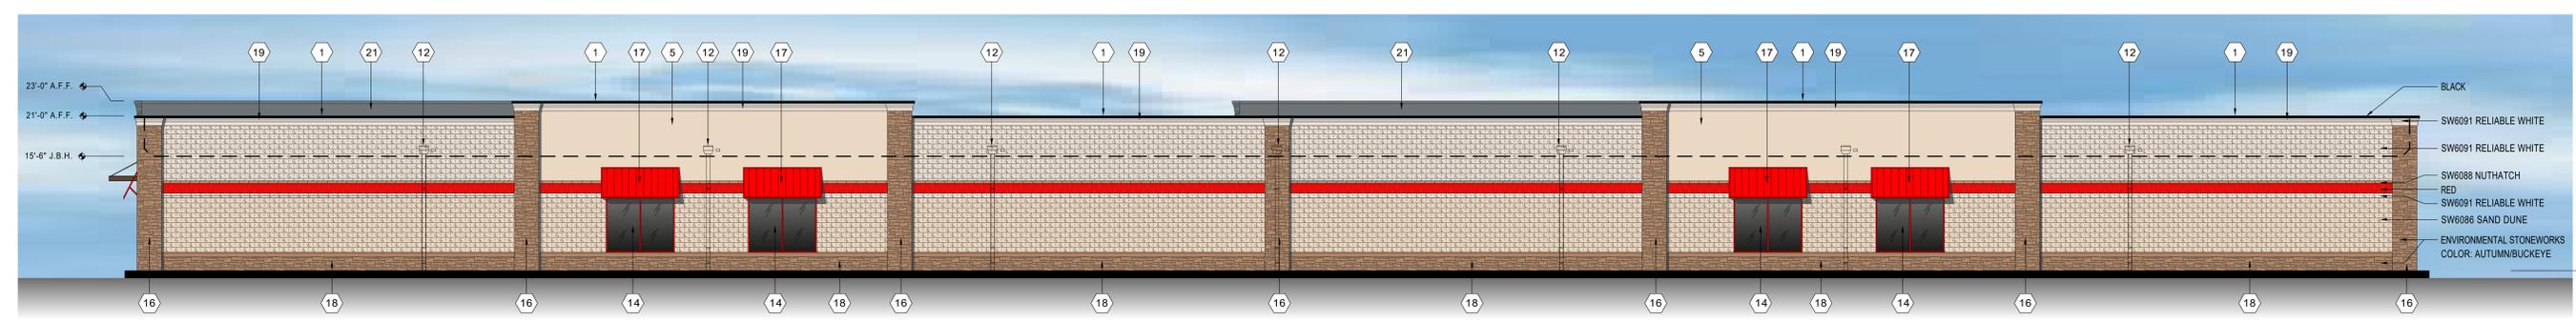

RIGHT WALL

CE-1

Color Elevation  
 4700 N. POST RD  
 AutoZone Store #0672  
 Lawrence, IN



Date: Sep. 03, 2024  
 Revised Date: